


P
R
O
P
O
S
E
D

S
I
T
E

P
L
A
N

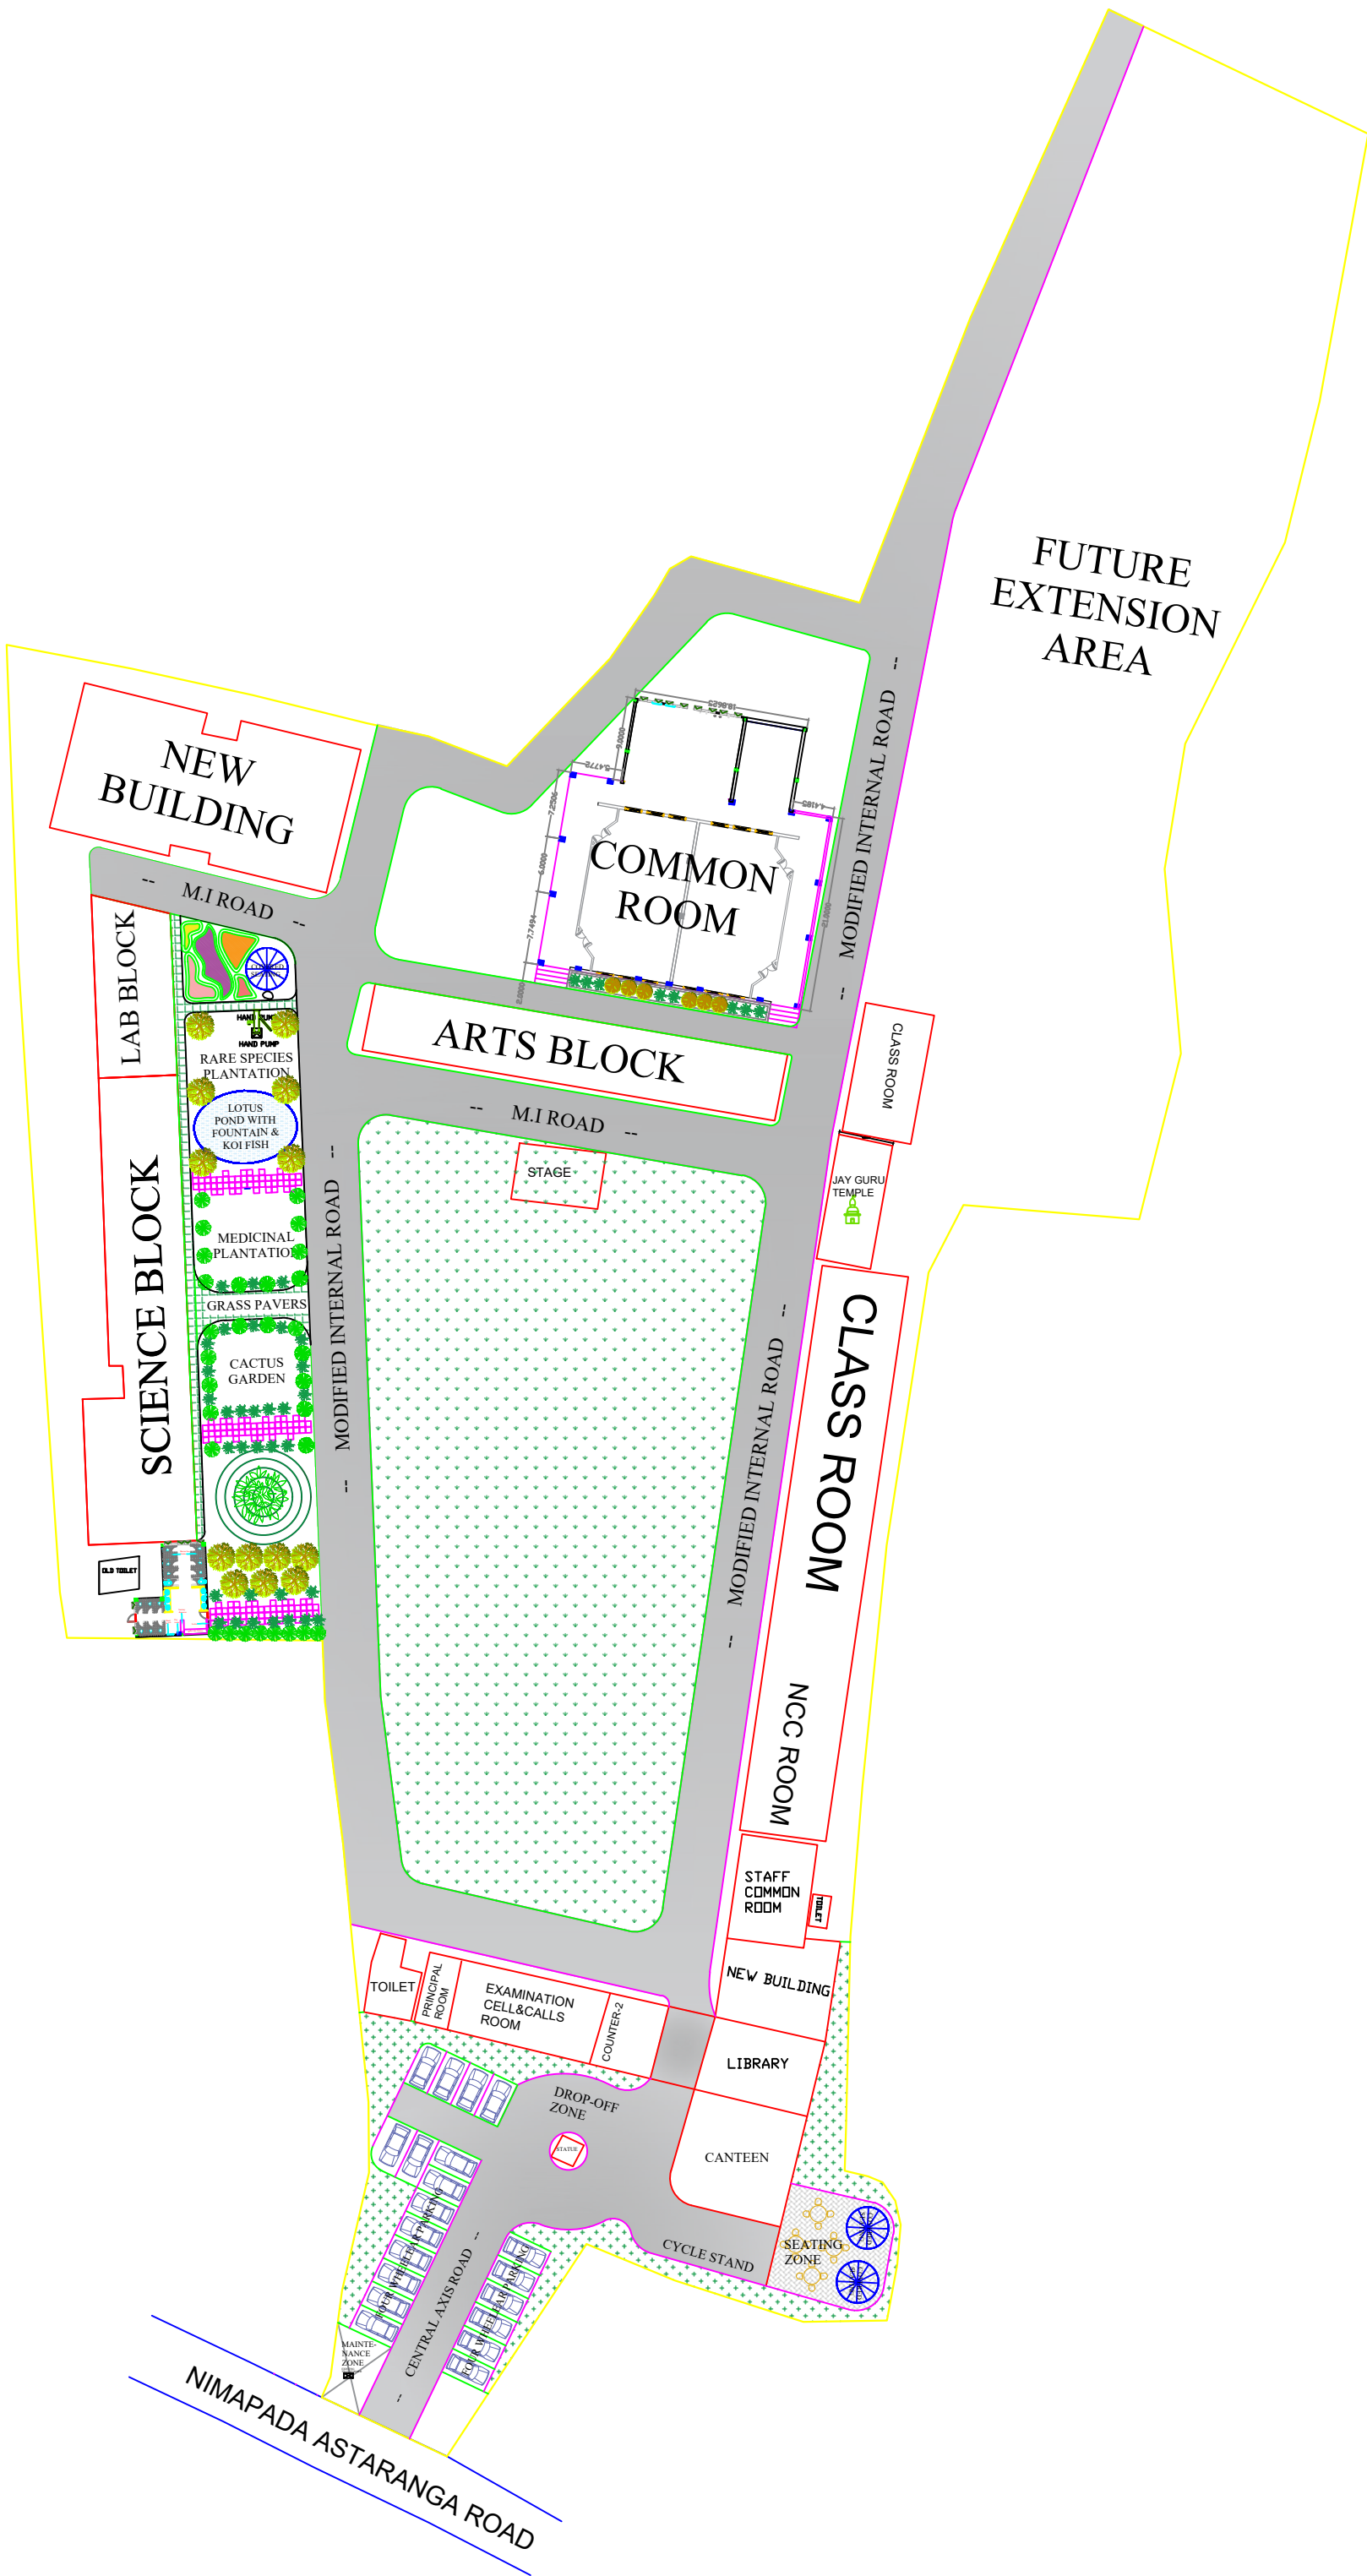

Internal Developed Road
= 3130 m2

Front Parking and Drive way
Area development
= 1585 m2

Total Designed Area = 4715 m2

