



ART BLOCK - FIRST FLOOR

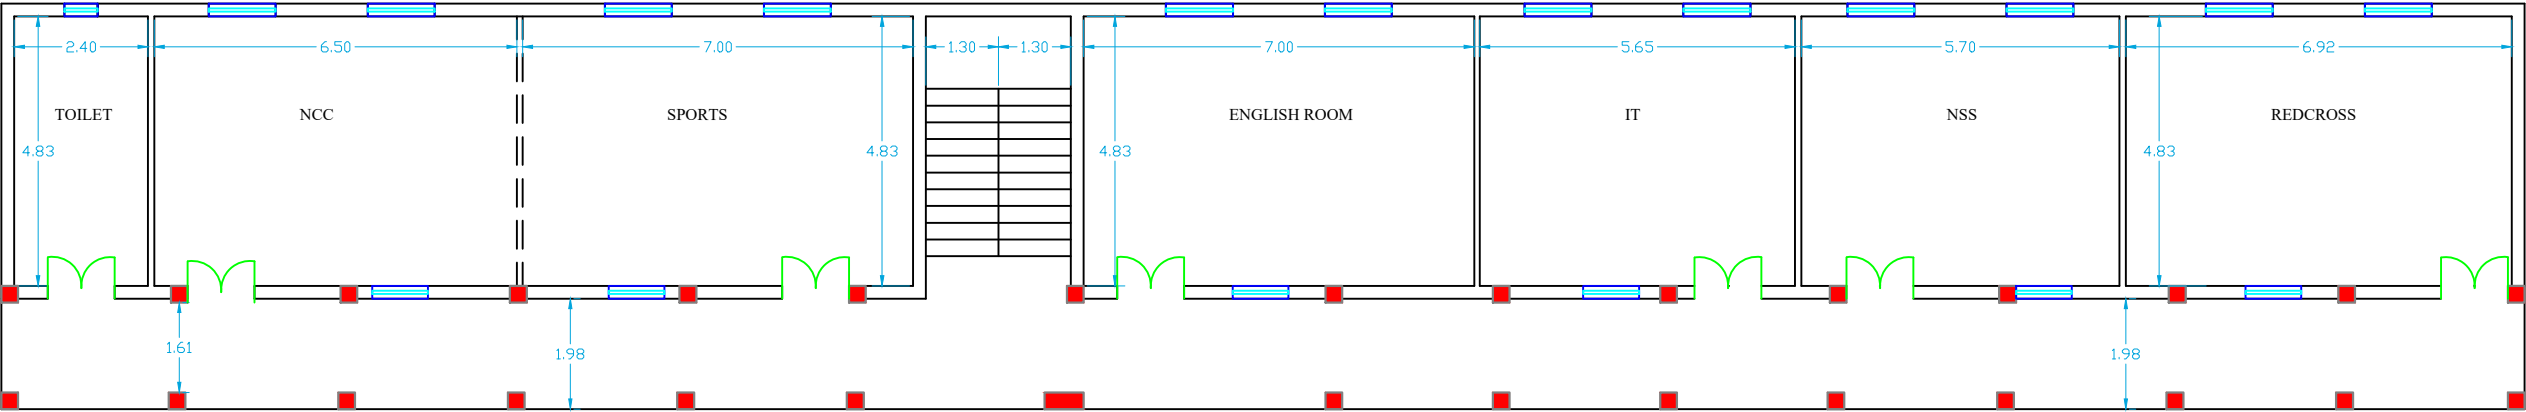

ART BLOCK - GROUND FLOOR

KEY PLAN

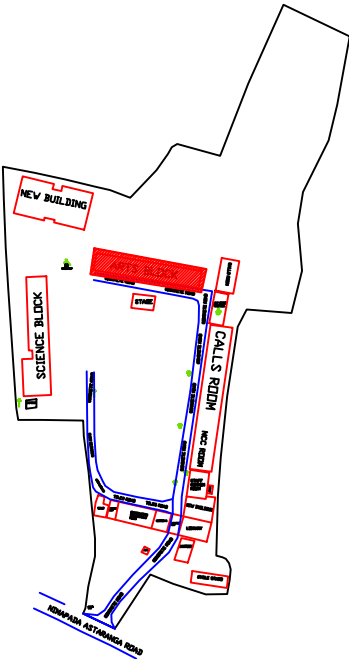

SPACEFRAME
DSIGNS

