



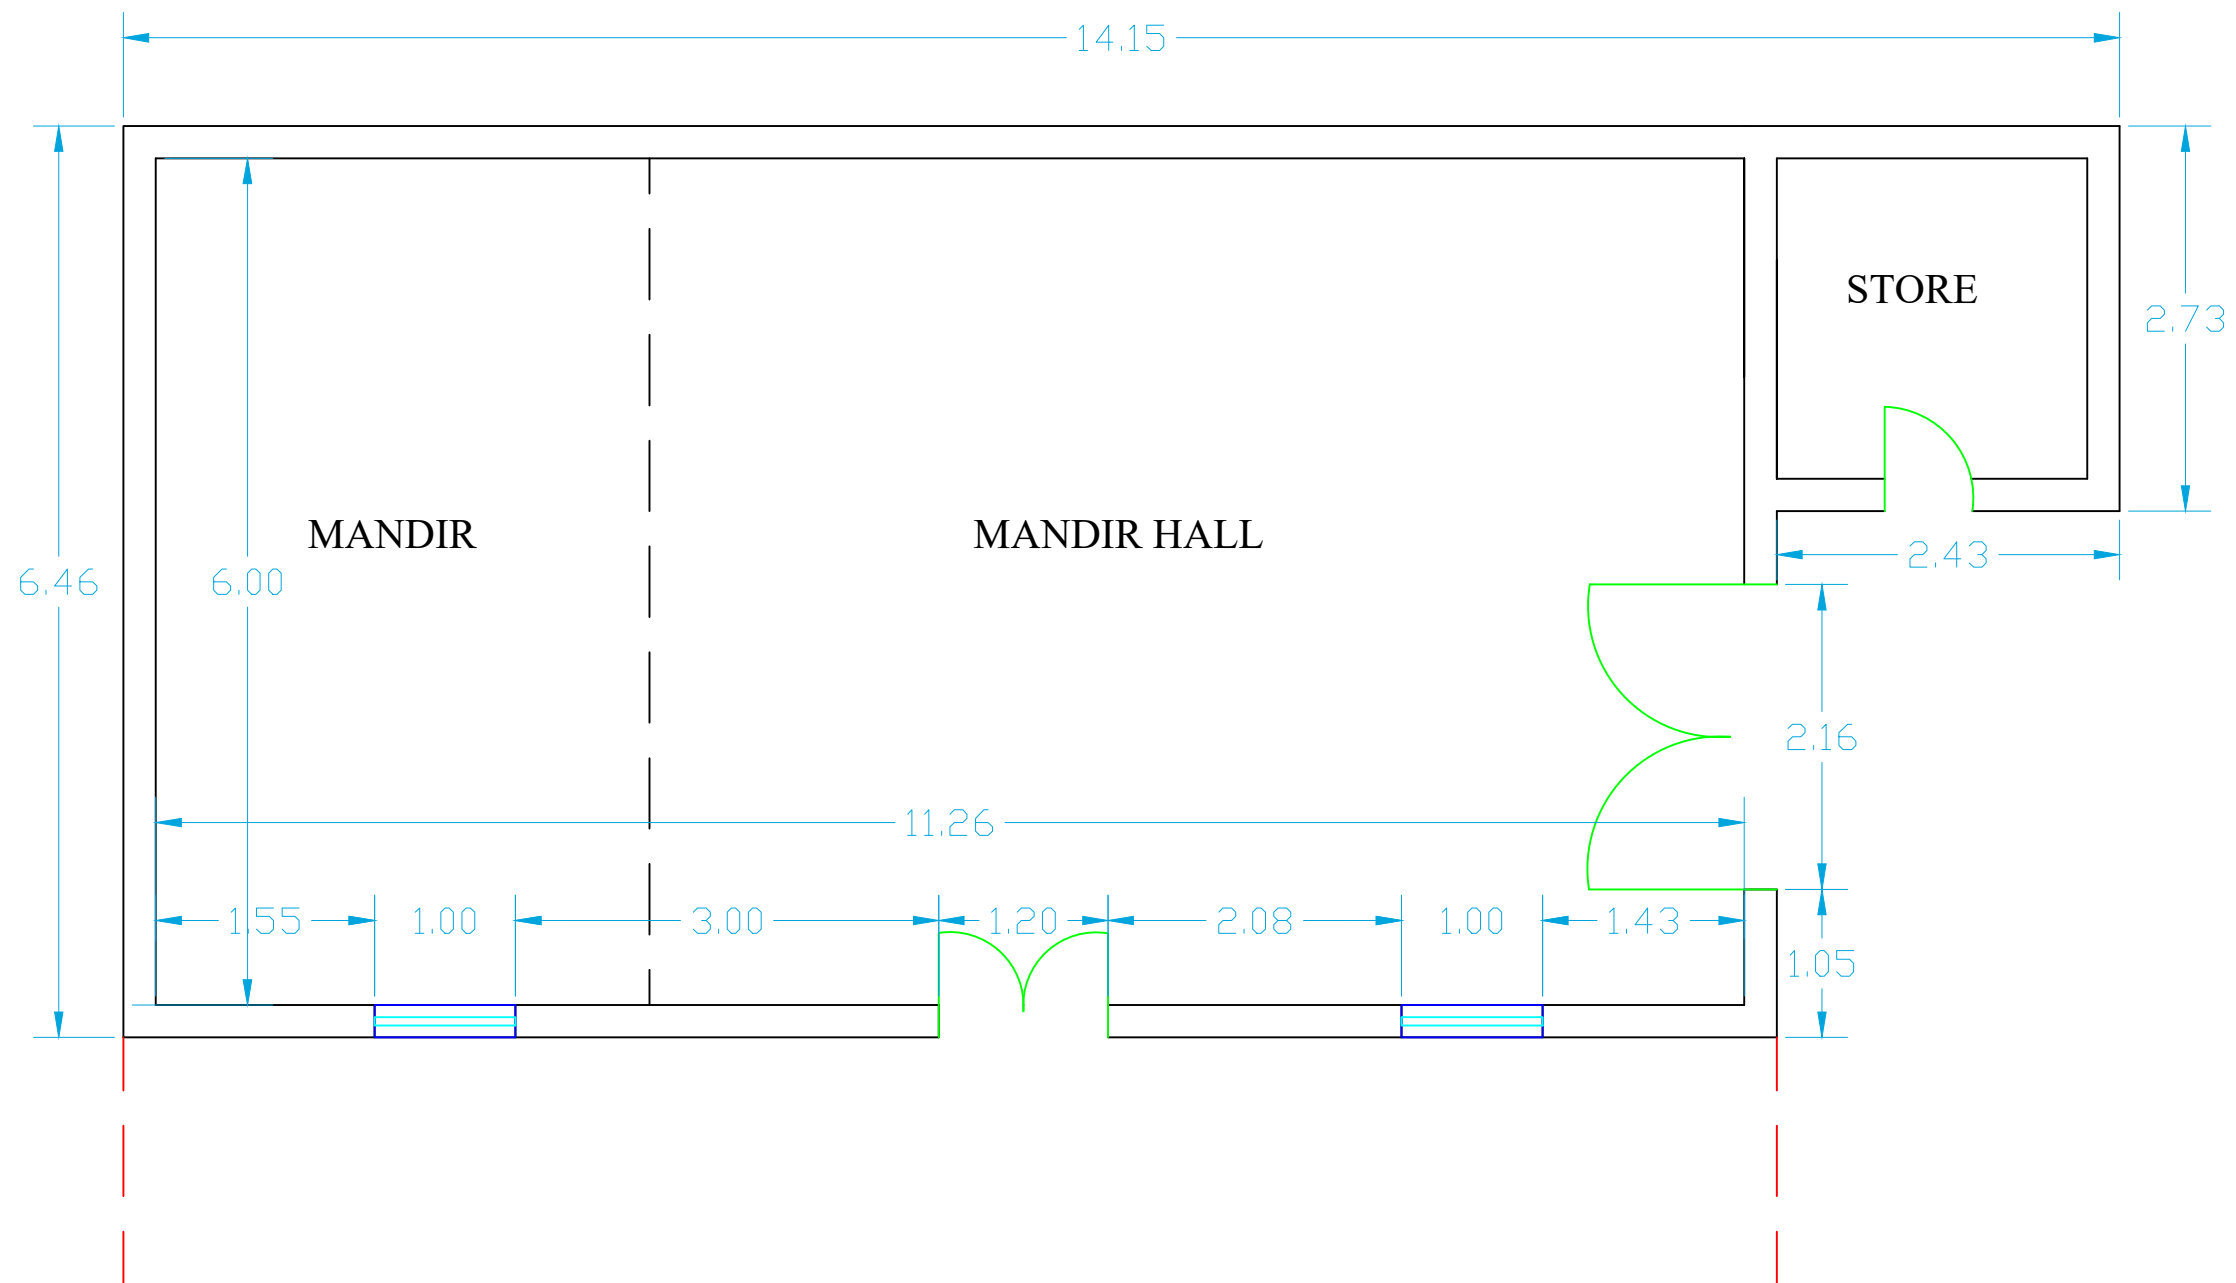

MANDIR BLOCK - GROUND FLOOR

KEY PLAN

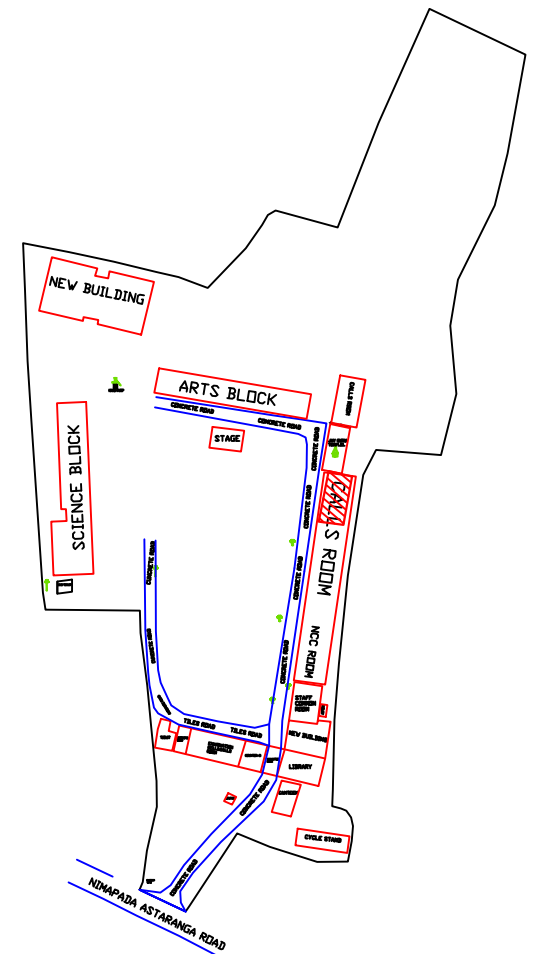

GROUND FLOOR

